


FOR REFERENCE  
ONLY

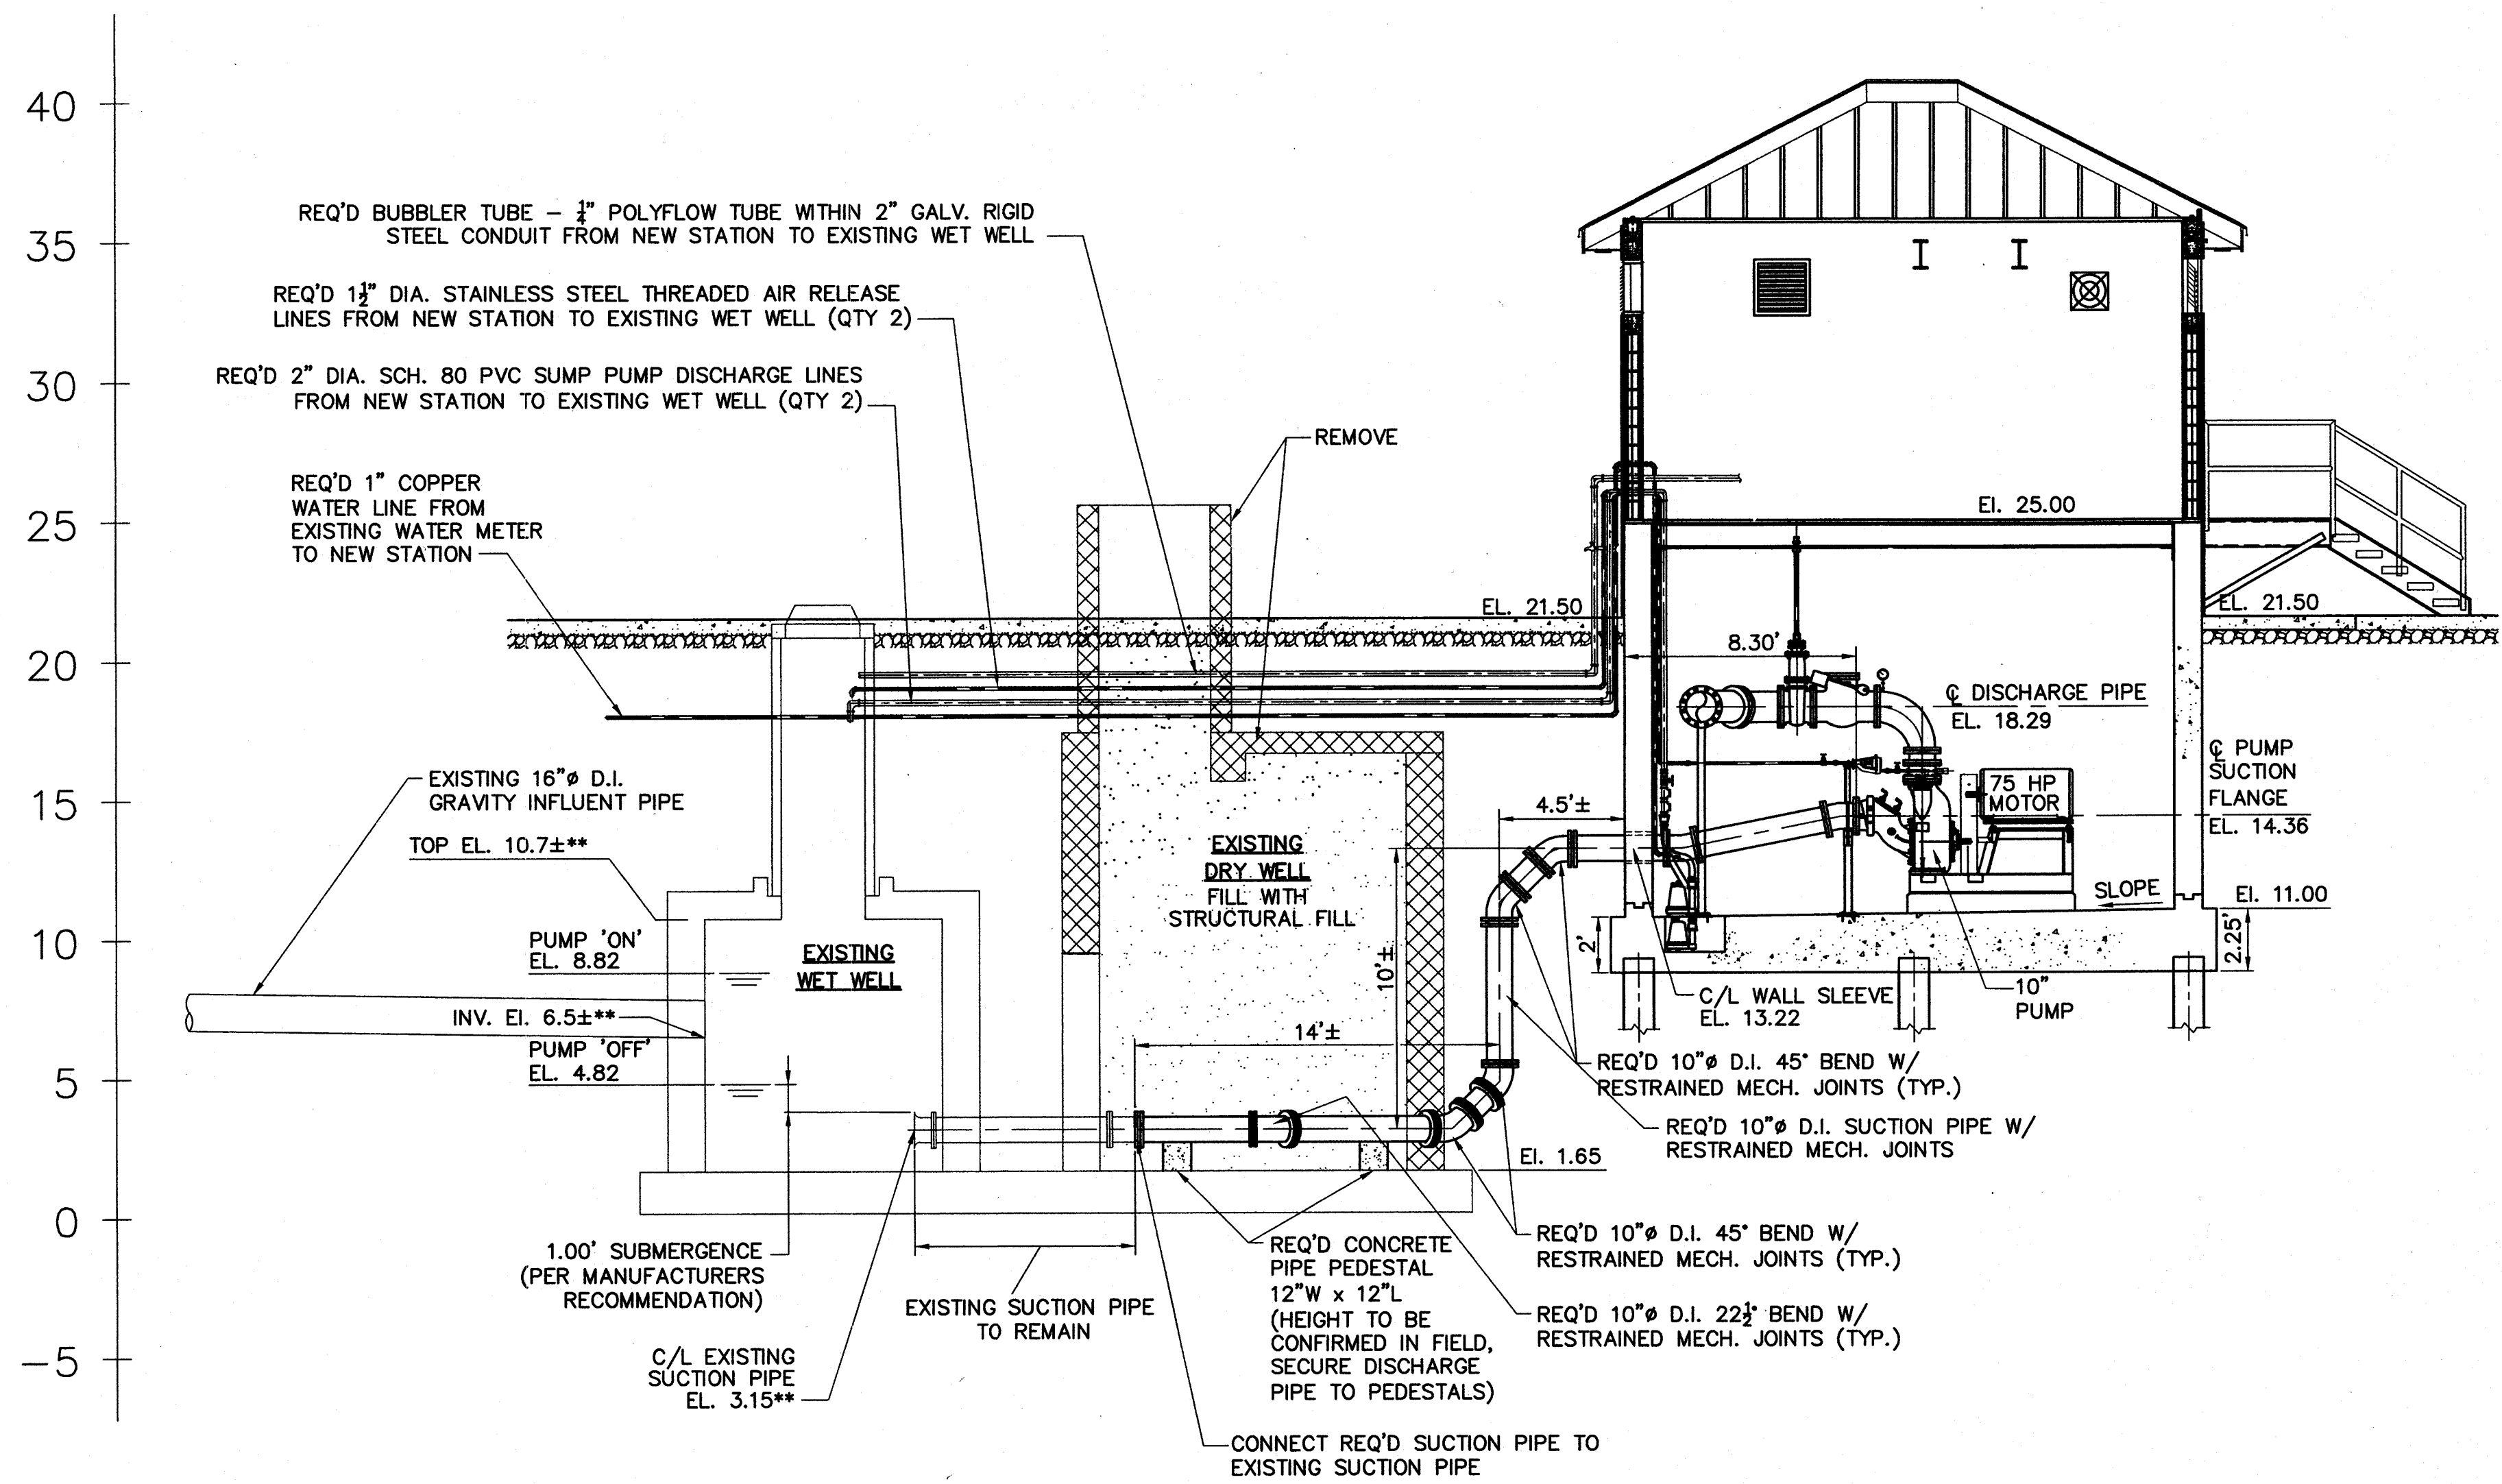

\*\* BASED ON SWBNO PROVIDED  
AS-BUILT DRAWINGS,  
TO BE VERIFIED IN FIELD

**DODT STREET**  
**PUMP STATION CROSS SECTION (LOOKING EAST)**  
SCALE: 1/4" = 1'-0"  
0 4' 8'



MECHANICAL			
REV.	DATE	DESCRIPTION	BY
SEWERAGE AND WATER BOARD OF NEW ORLEANS			
CONTRACT 3665 HURRICANE KATRINA RELATED 404 HAZARD MITIGATION GRANT PROGRAM REPLACEMENT OF DODT STREET SEWAGE PUMPING STATION			
PIPING CROSS SECTION THROUGH STATION AND WET WELL			
DR. TH/BD			
TWC			
CL. DS/CW	GENERAL SUPERINTENDENT		
AP. JH	DWG. No. 12030-W-63		
SCALE AS SHOWN	SHEET NO. 26		
DATE JANUARY 2012	SET NO.		

DESIGN ENGINEERING INC.  
3330 West Esplanade Ave. E.  
Suite 201  
Metairie, LA 70002  
(504) 836-2155

PRINTED May 31, 2013 - 8:10am FILENAME - J:\6005.1-COSHEP-2013\Contract 3665 - Dodt Street SPS\SH 26\_DODT\_XSEC THRU WW.dwg